
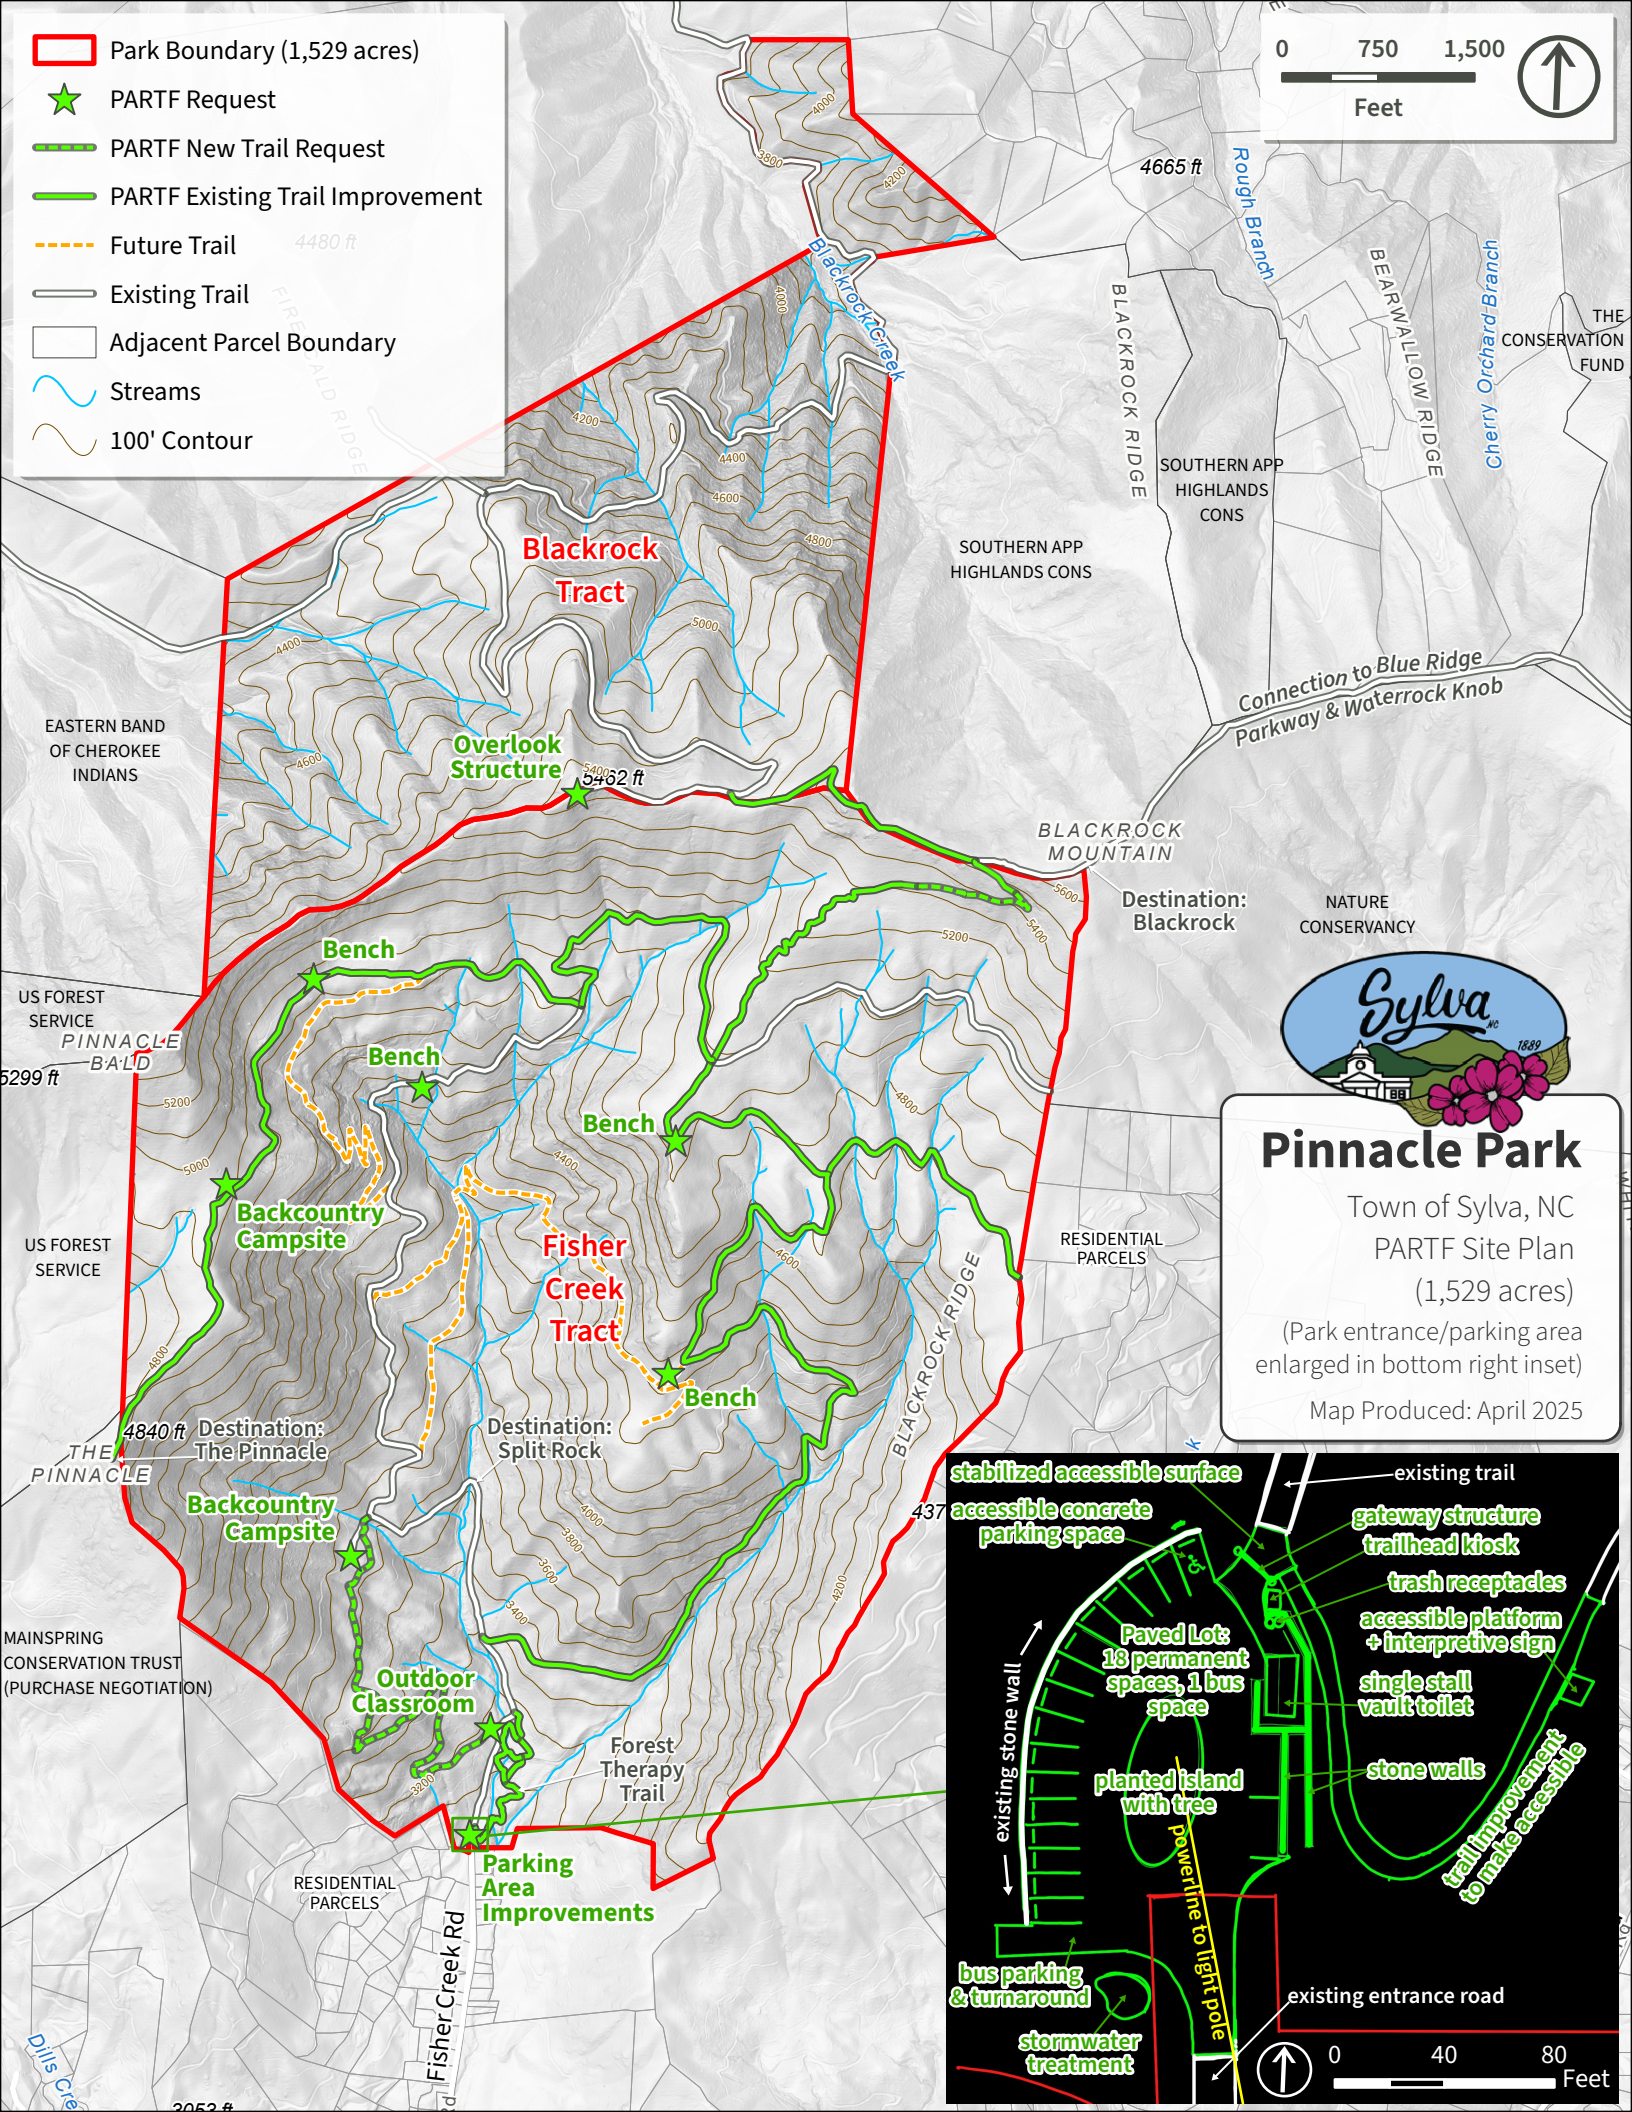


- Park Boundary (1,529 acres)
- PARTF Request
- PARTF New Trail Request
- PARTF Existing Trail Improvement
- Future Trail
- Existing Trail
- Adjacent Parcel Boundary
- Streams
- 100' Contour

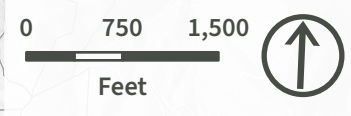

Pinnacle Park

Town of Sylva, NC
PARTF Site Plan
(1,529 acres)

(Park entrance/parking area enlarged in bottom right inset)

Map Produced: April 2025

